


(SEE DETAIL A/5-3)

CONT. OF HT 5-A

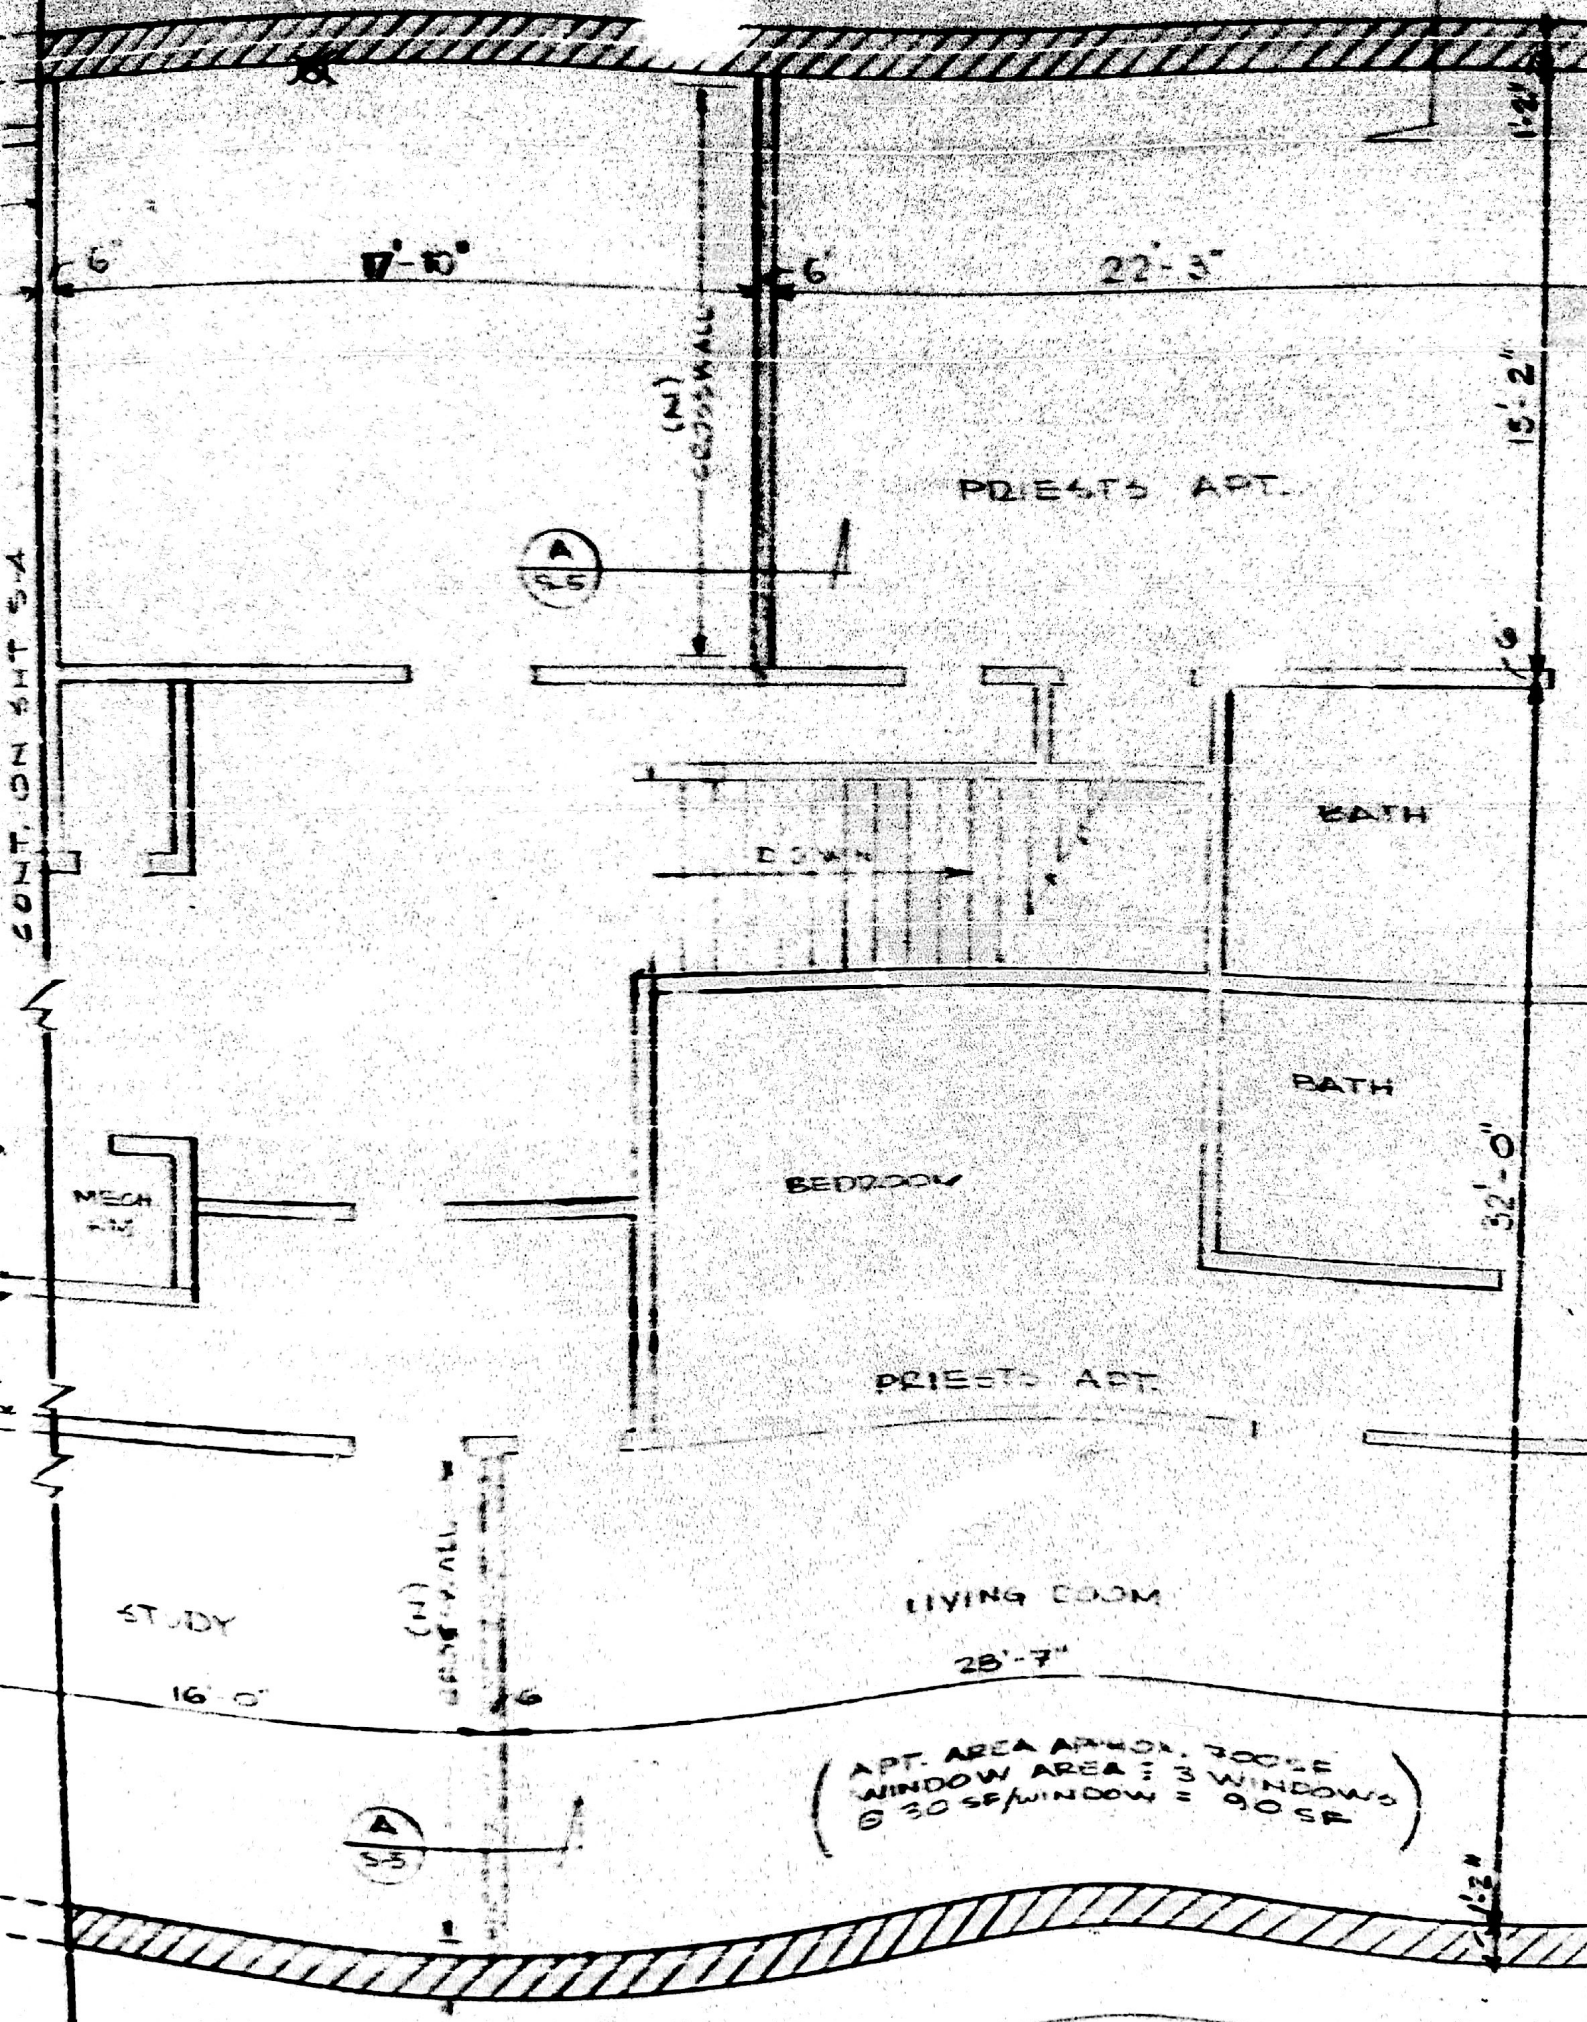

PRIESTS APT.

BATH

BATH

BEDROOM

PRIESTS APT.

LIVING ROOM

STUDY

MECH RM

DOWN

(N)
CROSSWALL

(N)
CROSSWALL

A
55

A
55

(APT. AREA APPROX. 700 SF
WINDOW AREA: 3 WINDOWS
@ 30 SF/WINDOW = 90 SF)

22'-3"

7'-0"

6"

6"

15'-2"


7'-6"

32'-0"

28'-7"

16'-0"

15'-2"

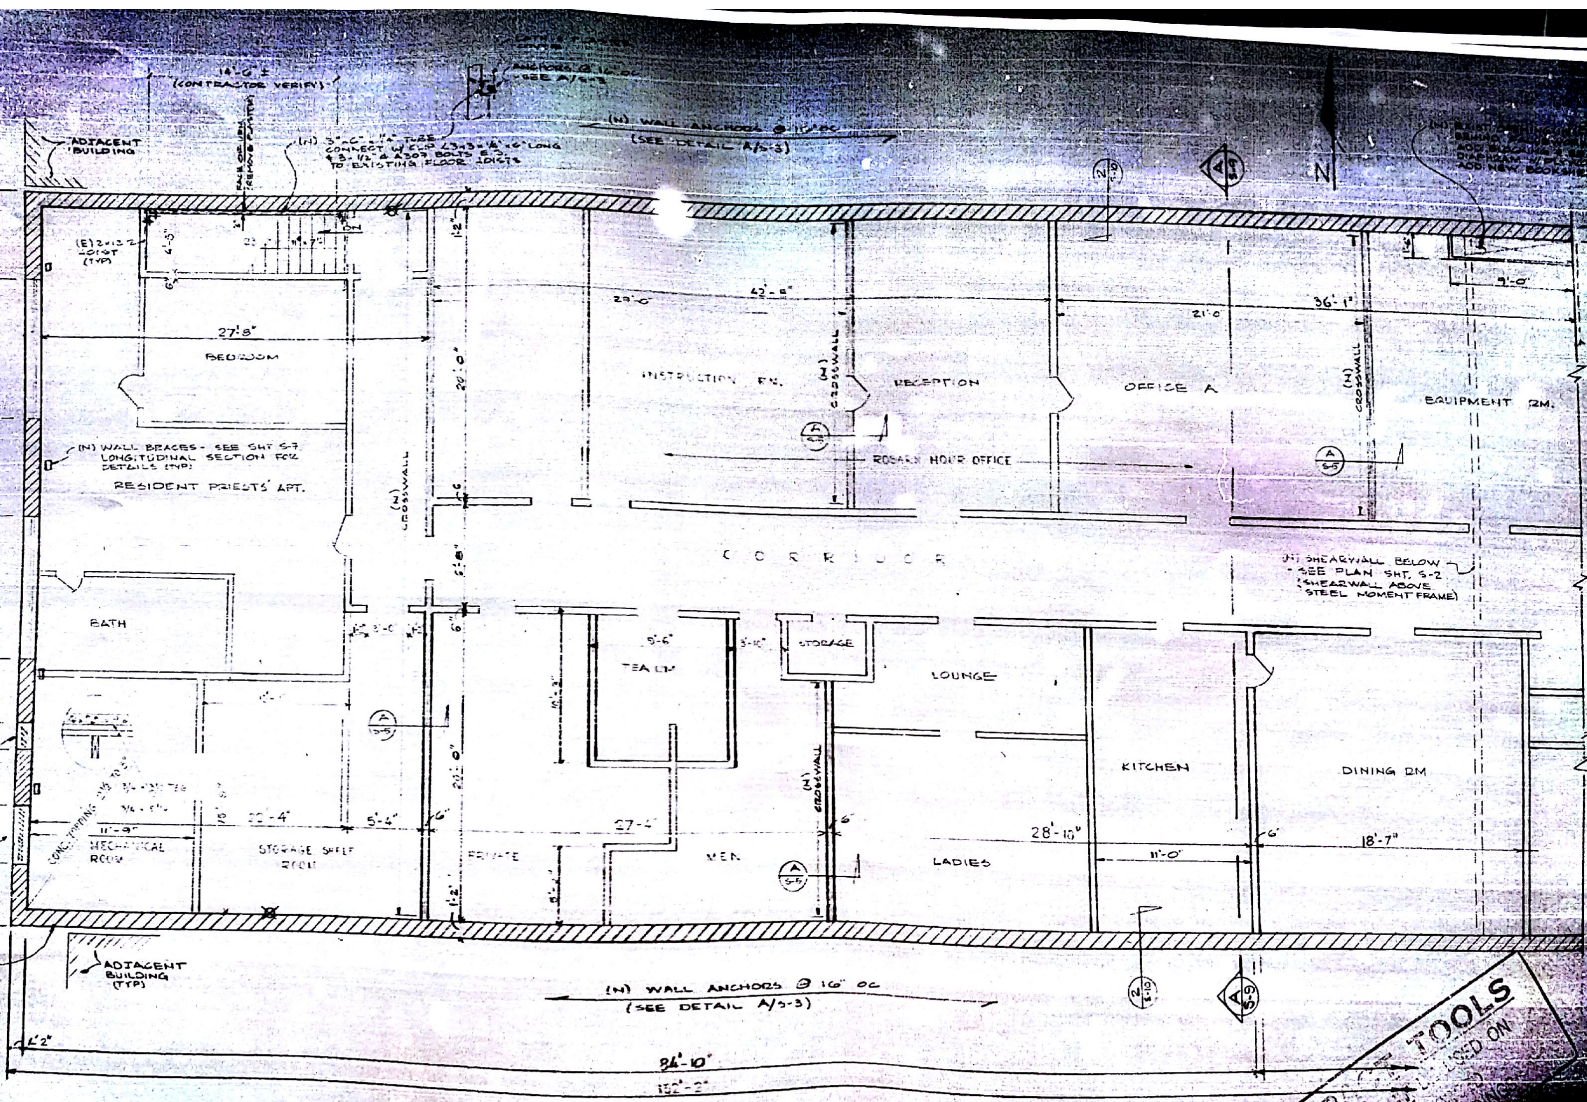

2ND FLOOR PLAN

IMPROVE YOUR TOOLS
 SMALL TOOLS USED ON
 CONCRETE & MASONRY BUILDINGS